


MARK	QTY	SIZE	EQUIPMENT LISTING	MARK	QTY	SIZE	EQUIPMENT LISTING	MARK	QTY	SIZE	EQUIPMENT LISTING
A	1	10'	HYDROSTATIC DOUBLE WALL TANK	I	1*		HYDROSTATIC SUMP RESERVOIR SENSOR	Q	1*	2"	PRIMARY TANK VENT
B	1	42"	DOUBLE WALL CONTAINMENT COLLAR	J	1*		TANK INVENTORY GAUGE	R	1*		OVERFILL PREVENTION VALVE
C	1	42"	HYDROSTATIC DW PTS WATER TIGHT TURBINE SUMP	K	1*		HYDROSTATIC TANK DOUBLE-FLOAT RESERVOIR SENSOR	S	1*	4"	DROP TUBE
D	6		HOLD DOWN STRAP ASSEMBLY	L	1*	12"	SPILL CONTAINMENT MANHOLE	T	1*	36"	WATER TIGHT MANHOLE
E	4	18'	18"x 8" CONCRETE DEADMAN ANCHORS	M	1*	12"	VAPOR RECOVERY MANHOLE	U	3*	3"x2"	FIBERGLASS SUMP ENTRY/TERMINATION FITTING
F	1*		SUBMERSIBLE PUMP w/LEAK DETECTION	N	1	4"	FIBERGLASS FILL RISER PIPE	V	1*	4"	EXTRACTOR HOUSING w/ CAP
G	1*		INVENTORY & LEAK DETECTION PANEL	O	1	4"	FIBERGLASS VAPOR RECOVERY RISER PIPE	W	1*	18"	MANHOLE
H	1*		CONTAINMENT COLLAR SENSOR	P	1	4"	FIBERGLASS HYDROSTATIC RESERVOIR RISER PIPE	X	1*		PUMP CONTROL PANEL

NOTE: * SUPPLIED BY OTHERS

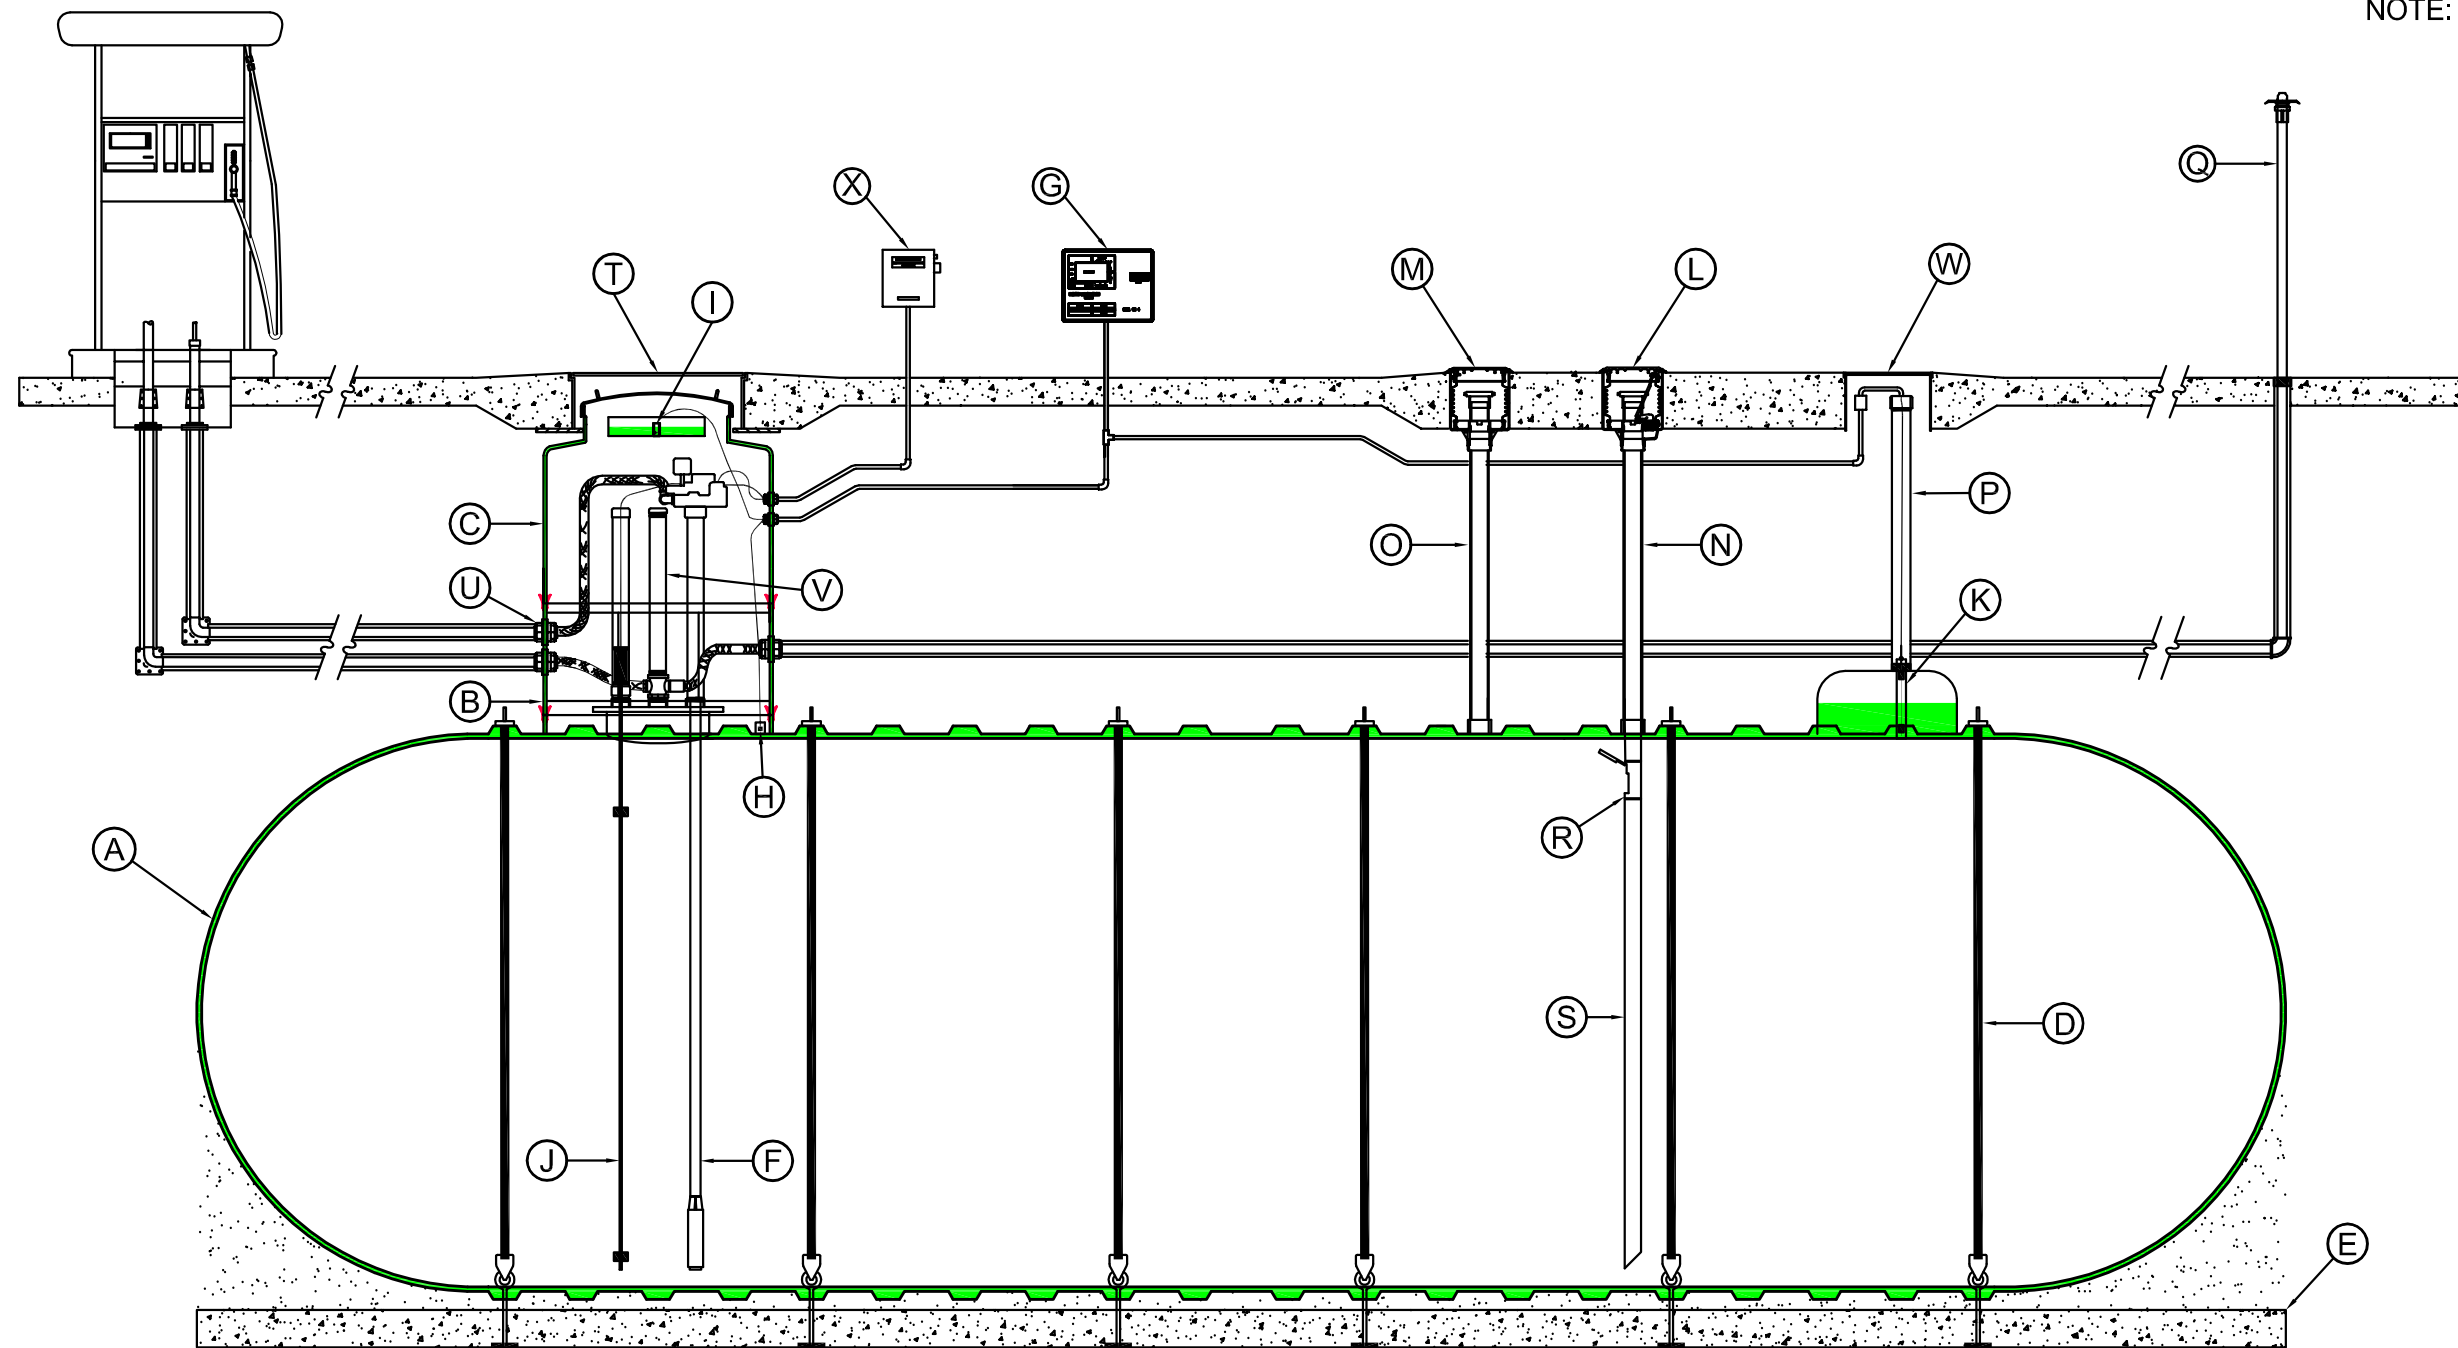

HYDROGUARD® SYSTEM TYPICAL ILLUSTRATION DRAWING
 SINGLE-SUMP SYSTEM - (10') 20,000 GALLON DOUBLE-WALL TANK
 w/ DOUBLE-WALL TURBINE SUMP



CONTAINMENT SOLUTIONS®

Pub No. TYP-HG20000-SSS
 OCTOBER 2018

THIS DIAGRAM IS THE PROPERTY OF CONTAINMENT SOLUTIONS, INC., AND IS FOR ILLUSTRATION PURPOSES ONLY. IT IS NOT TO BE RELIED UPON FOR ANY OTHER PURPOSE. NO WARRANTY OF MERCHANT ABILITY OF FITNESS FOR A PARTICULAR PURPOSE OR OF ANY OTHER KIND, EXPRESSED OR IMPLIED IS HEREBY MADE. COPYRIGHT © 2016 CONTAINMENT SOLUTIONS, INC. ALL RIGHTS RESERVED.