





22" FLGD. MANWAY
w/3-4" C.S. NPT FTGS.
& COVER


42" DOUBLE WALL CONTAINMENT COLLAR

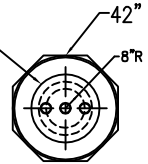


4" FRP NPT FTGS. (3 TYP.)

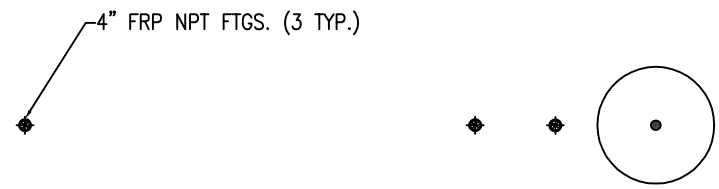

DW PTS (WT34) 42/8-4'
WATERTIGHT TANK SUMP

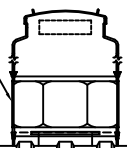

HYDROSTATIC RESERVOIR

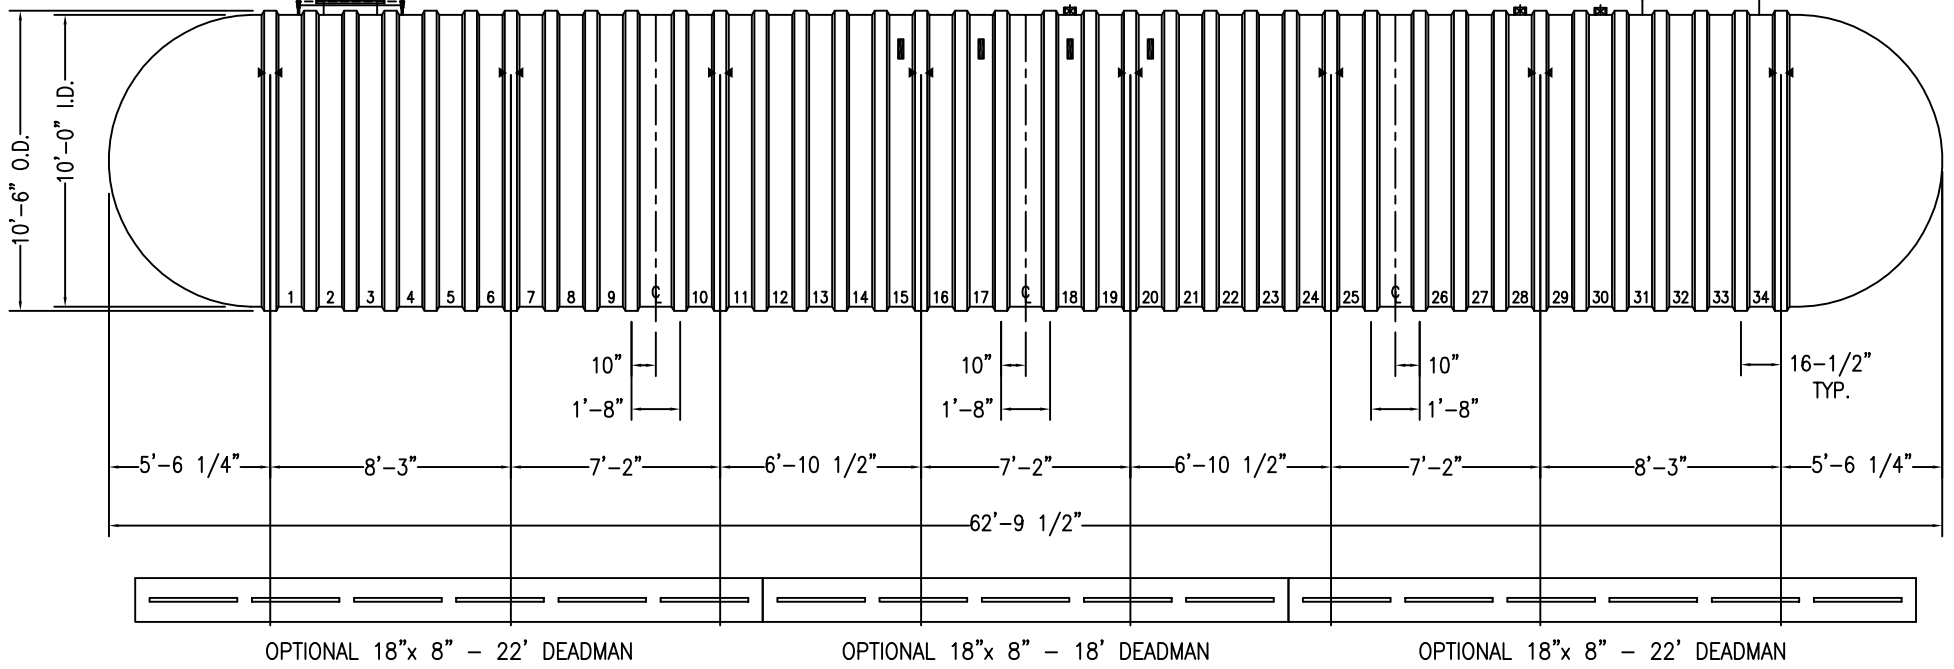

- NOTES:
- ▶◀ HOLD DOWN STRAP LOCATION
 - TYPE "13" LIFT LUG - SD
 - TYPE "13" LIFT LUG - HD

HYDROGUARD (10')-35000		DATE: 09/24/18
SINGLE-SUMP SYSTEM		DRAWN BY: R.OXNER
CONTAINMENT SOLUTIONS	CAPACITY: 34,835	REVISED:
	WEIGHT: 24350	DWG NUMBER: 1035DWHG-US