


MARK	QTY	SIZE	EQUIPMENT LISTING	MARK	QTY	SIZE	EQUIPMENT LISTING	MARK	QTY	SIZE	EQUIPMENT LISTING
A	1	10'	HYDROSTATIC DOUBLE WALL TANK	I	1*		INVENTORY & LEAK DETECTION PANEL	Q	2*		OVERFILL PREVENTION VALVE
B	1	48"	DOUBLE WALL CONTAINMENT COLLAR	J	2*		CONTAINMENT COLLAR SENSOR	R	1*	4"	DROP TUBE
C	1	48"	HYDROSTATIC DW PTS WATER TIGHT TURBINE SUMP	K	2*		HYDROSTATIC SUMP RESERVOIR SENSOR	S	1*	4"	FIBERGLASS HYDROSTATIC RESERVOIR RISER PIPE
D	1	42"	DOUBLE WALL CONTAINMENT COLLAR	L	1*		TANK INVENTORY GAUGE	T	*	36"	WATER TIGHT MANHOLE
E	1	42"	HYDROSTATIC DW PTS FILL/VAPOR SUMP	M	1*		HYDROSTATIC TANK DOUBLE-FLOAT RESERVOIR SENSOR	U	3*	3"x2"	FIBERGLASS SUMP ENTRY/TERMINATION FITTING
F	6		HOLD DOWN SPLIT STRAP ASSEMBLY	N	1*		SPILL CONTAINMENT MANHOLE w/FIBERGLASS RISER PIPE	V	1*	4"	EXTRACTOR HOUSING w/ CAP
G	4	18'	18"x 8" CONCRETE DEADMAN ANCHORS	O	1*		VAPOR RECOVERY MANHOLE w/FIBERGLASS RISER PIPE	W	1*	18"	MANHOLE
H	1*		SUBMERSIBLE PUMP w/LEAK DETECTION	P	1*	2"	PRIMARY TANK VENT	X	1*		PUMP CONTROL PANEL

NOTE: * SUPPLIED BY OTHERS

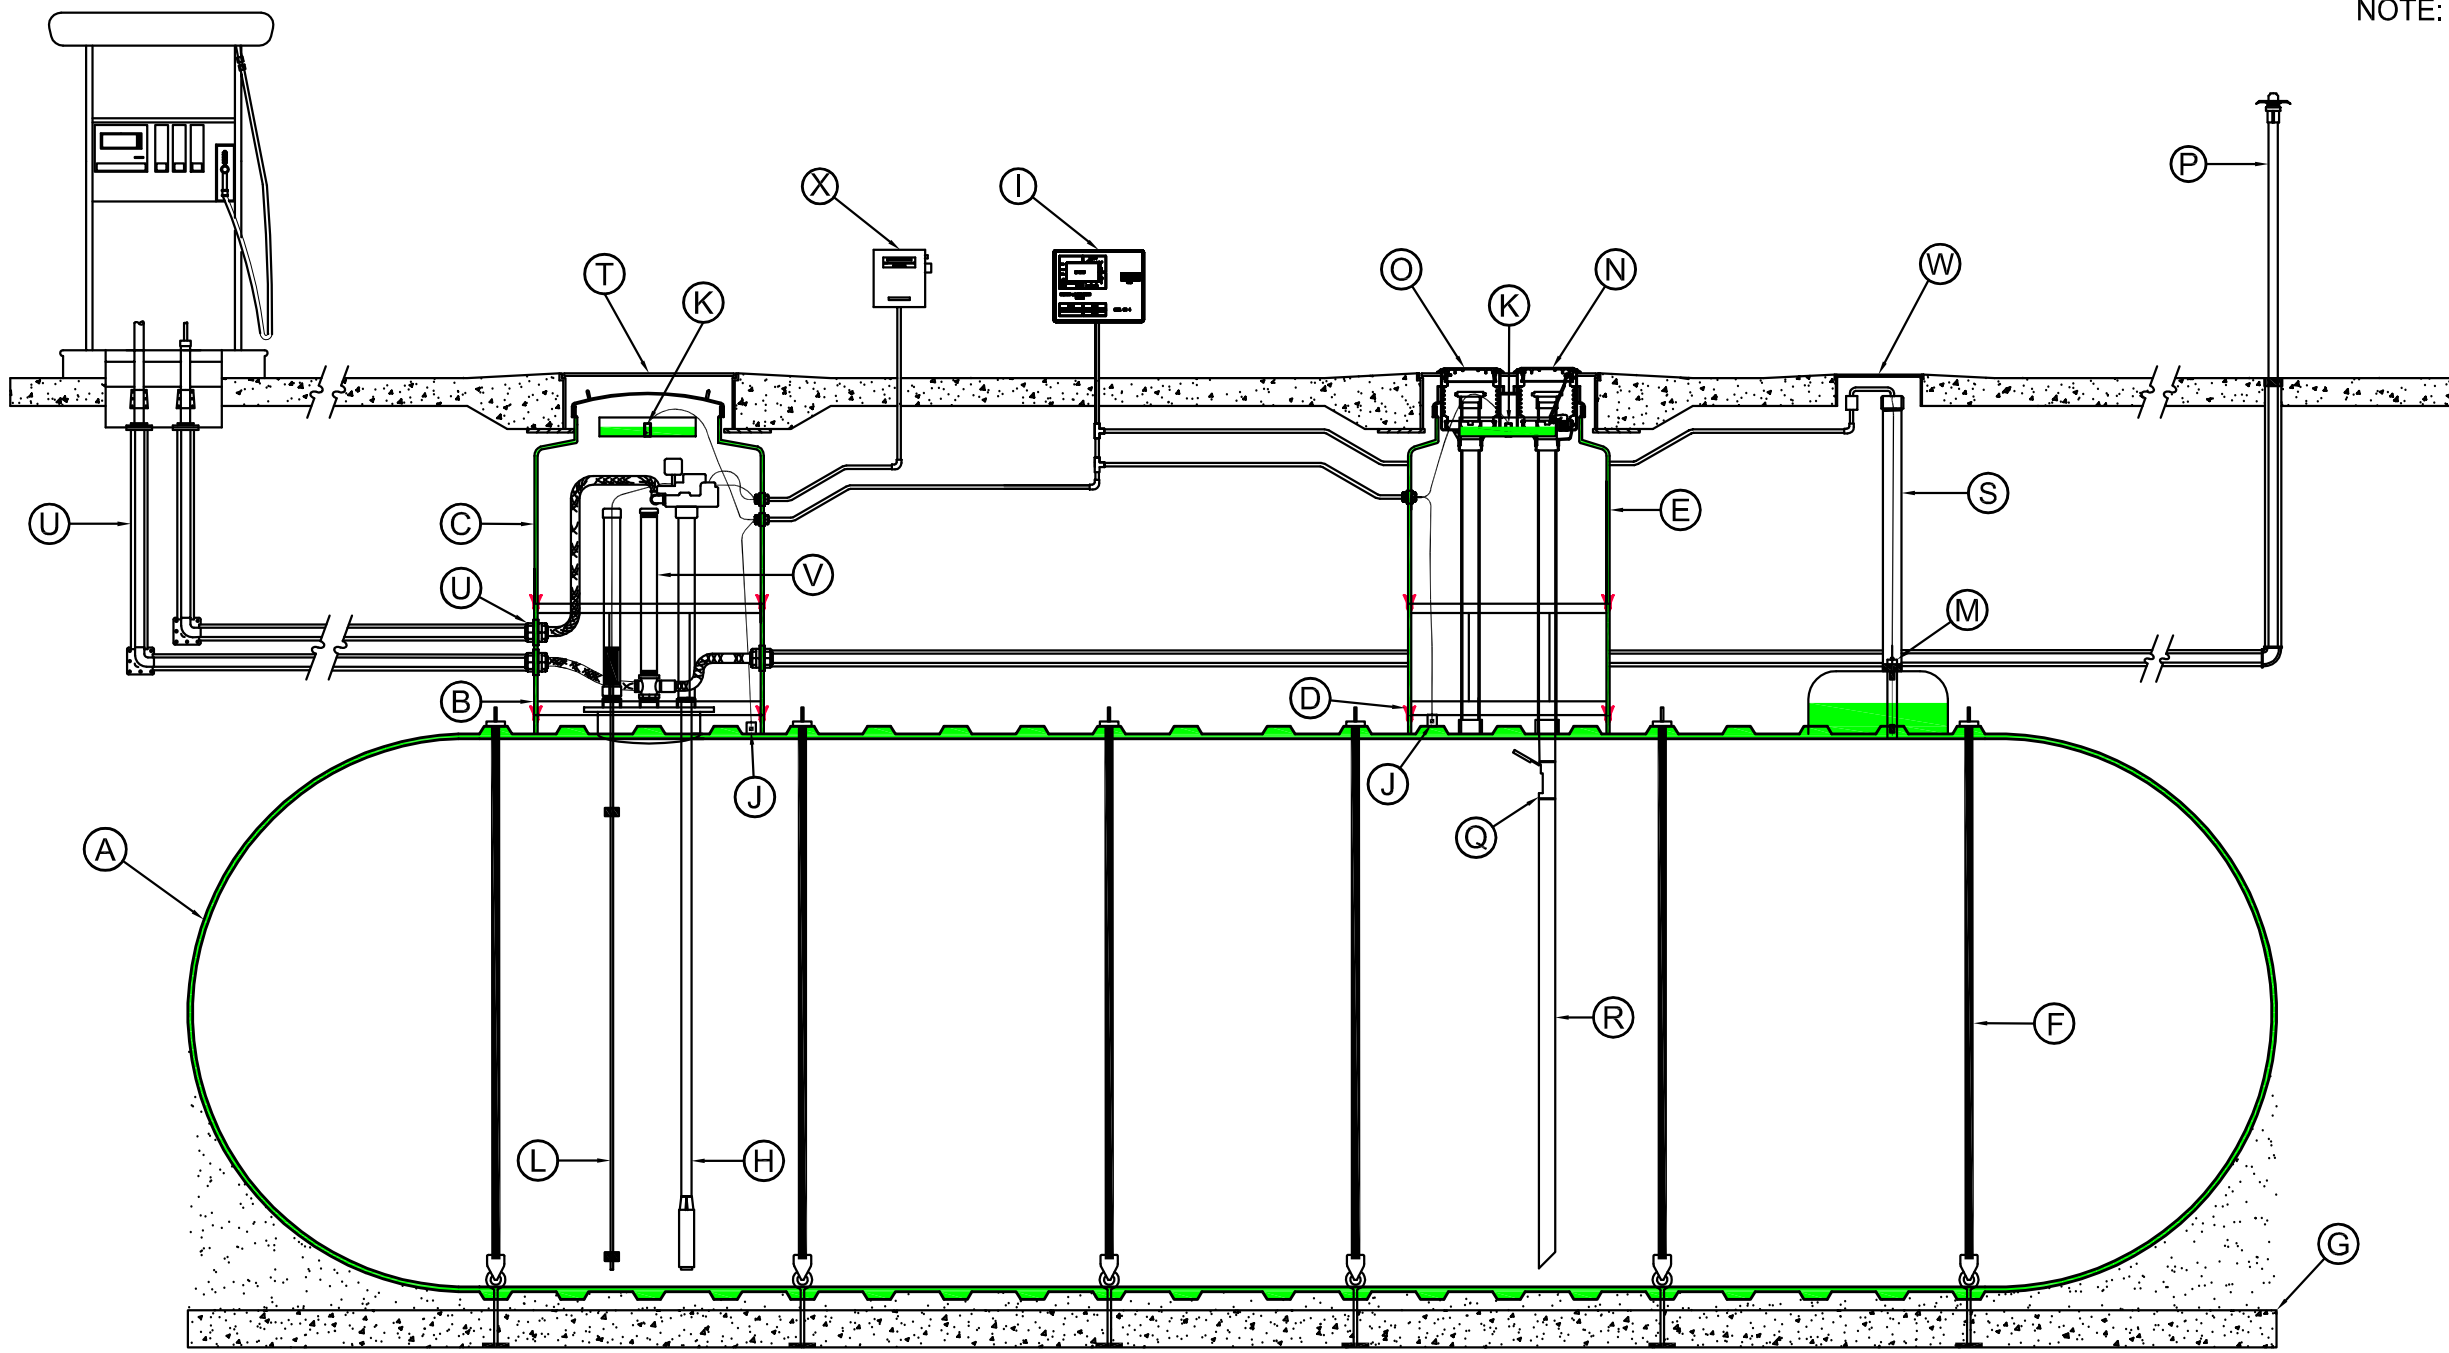

HYDROGUARD® SYSTEM TYPICAL ILLUSTRATION DRAWING
 MULTI-SUMP SYSTEM - (10') 20,000 GALLON DOUBLE-WALL TANK
 w/ DOUBLE-WALL TURBINE AND FILL/VAPOR SUMP

THIS DIAGRAM IS THE PROPERTY OF CONTAINMENT SOLUTIONS, INC., AND IS FOR ILLUSTRATION PURPOSES ONLY. IT IS NOT TO BE RELIED UPON FOR ANY OTHER PURPOSE. NO WARRANTY OF MERCHANT ABILITY OF FITNESS FOR A PARTICULAR PURPOSE OR OF ANY OTHER KIND, EXPRESSED OR IMPLIED IS HEREBY MADE. COPYRIGHT © 2016 CONTAINMENT SOLUTIONS, INC. ALL RIGHTS RESERVED.