



SHELL CODES: 2-ETD18SD  
1-OTD18SD

22" FLGD. MANWAY  
w/3-4" C.S. NPT FTGS.  
& COVER

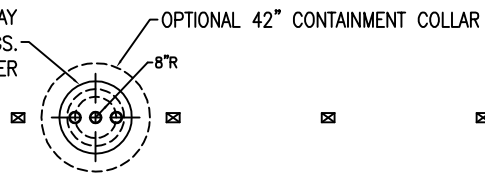


4" FRP NPT FTGS. (3 TYP.)

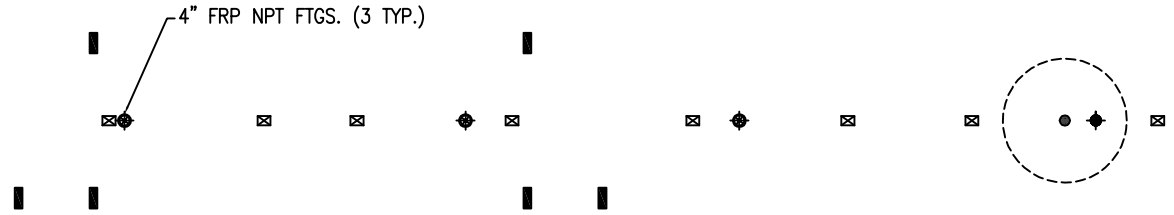

OPTIONAL R-48 RESERVOIR

4" ANNULAR  
SPACE FTG.

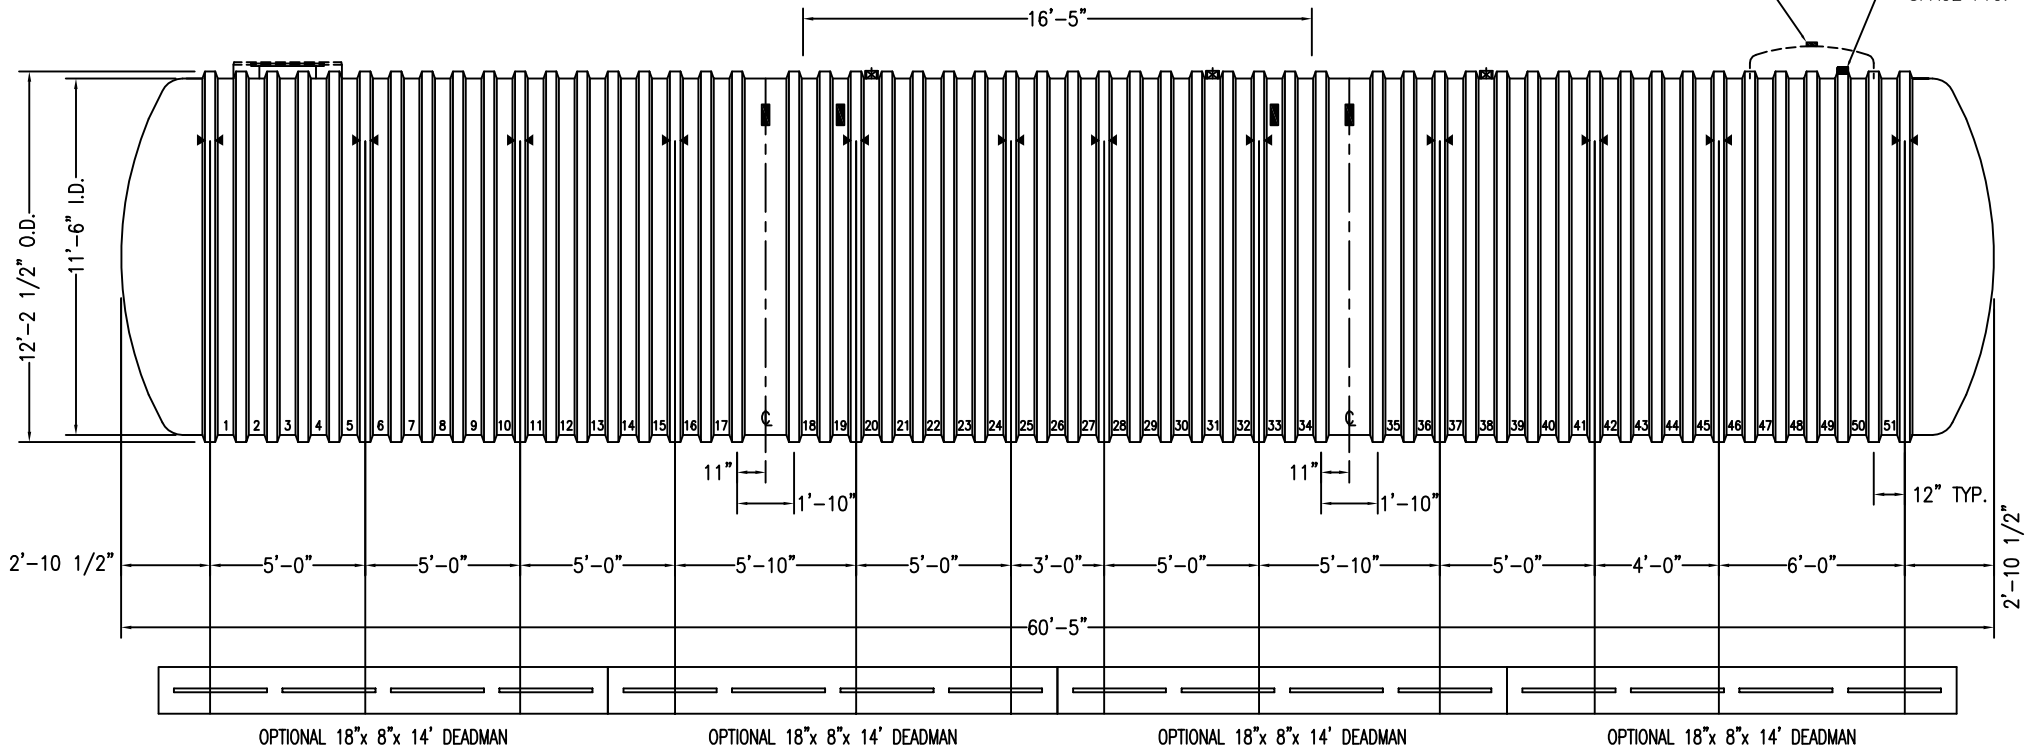

NOTES:

- ☒ HOLD DOWN STRAP CLIP
- ▶◀ HOLD DOWN STRAP LOCATION
- TYPE "13" LIFT LUG - SD
- TYPE "13" LIFT LUG - HD

DWT 6 (12') 45000		DATE: 10/01/18
		DRAWN BY: R.OXNER
<b>CONTAINMENT SOLUTIONS</b> S <sup>®</sup>	CAPACITY: 45,557	REVISED:
	WEIGHT: DRY/WET 32450/43650	DWG NUMBER: 12-45DW6F