


DW PTS (WT34) 48/8-4'
WATERTIGHT TANK SUMP

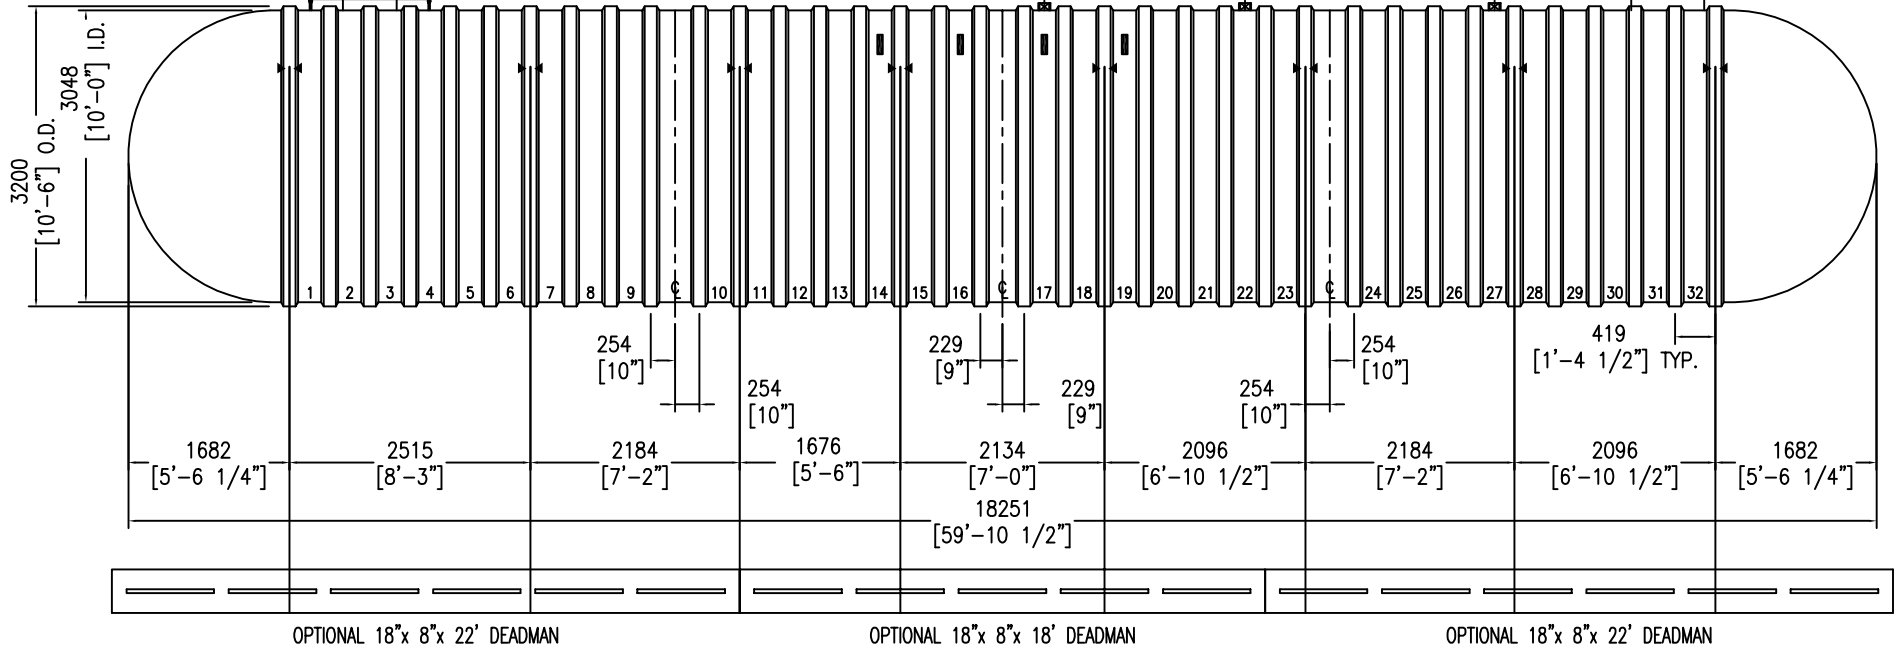

NOTES:

- ▶◀ HOLD DOWN STRAP LOCATION
- TYPE "13" LIFT LUG - SD
- TYPE "13" LIFT LUG - HD

HYDROGUARD (10')-125000 L		DATE:	10/01/18
SINGLE-SUMP SYSTEM		DRAWN BY:	R.OXNER
CONTAINMENT SOLUTIONS	CAPACITY: LITERS	REVISED:	
	125,286		
WEIGHT: DRY/WET KILOS	DWG NUMBER:		
10,500	X125MLHG-CN		