

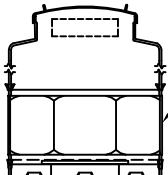


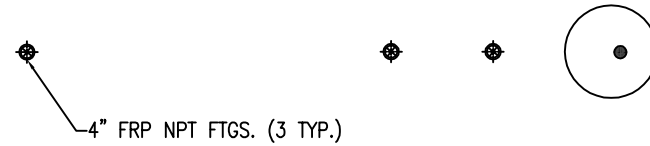

22" FLGD. MANWAY
w/3-4" C.S. NPT FTG.
& COVER


48" DOUBLE WALL CONTAINMENT COLLAR

8"R

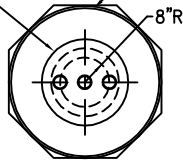

DW PTS (WT34) 48/8-4'
WATERTIGHT TANK SUMP

HYDROSTATIC RESERVOIR

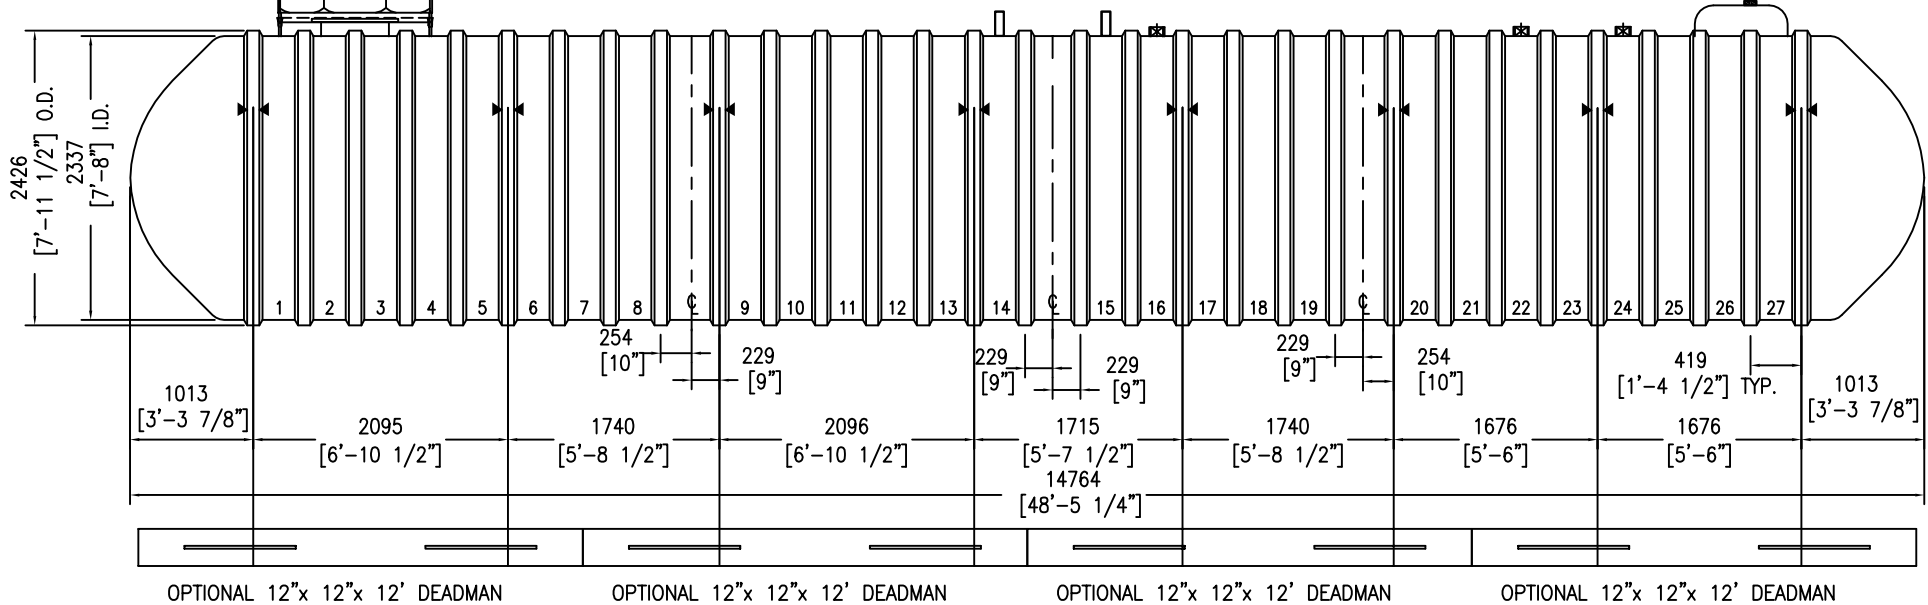

NOTES:

- ▶◀ HOLD DOWN STRAP LOCATION
- TYPE "13" LIFT LUG - SD
- TYPE "13" LIFT LUG - HD

HYDROGUARD (8')-60000		DATE:	10/01/18
SINGLE-SUMP SYSTEM		DRAWN BY:	R.OXNER
CONTAINMENT SOLUTIONS	CAPACITY: LITERS	REVISION:	
	60,150		
	WEIGHT: DRY/WET KILOS	DWG NUMBER:	860MLHG-CN
	4,825		